


SEE ENLARGED PLAN

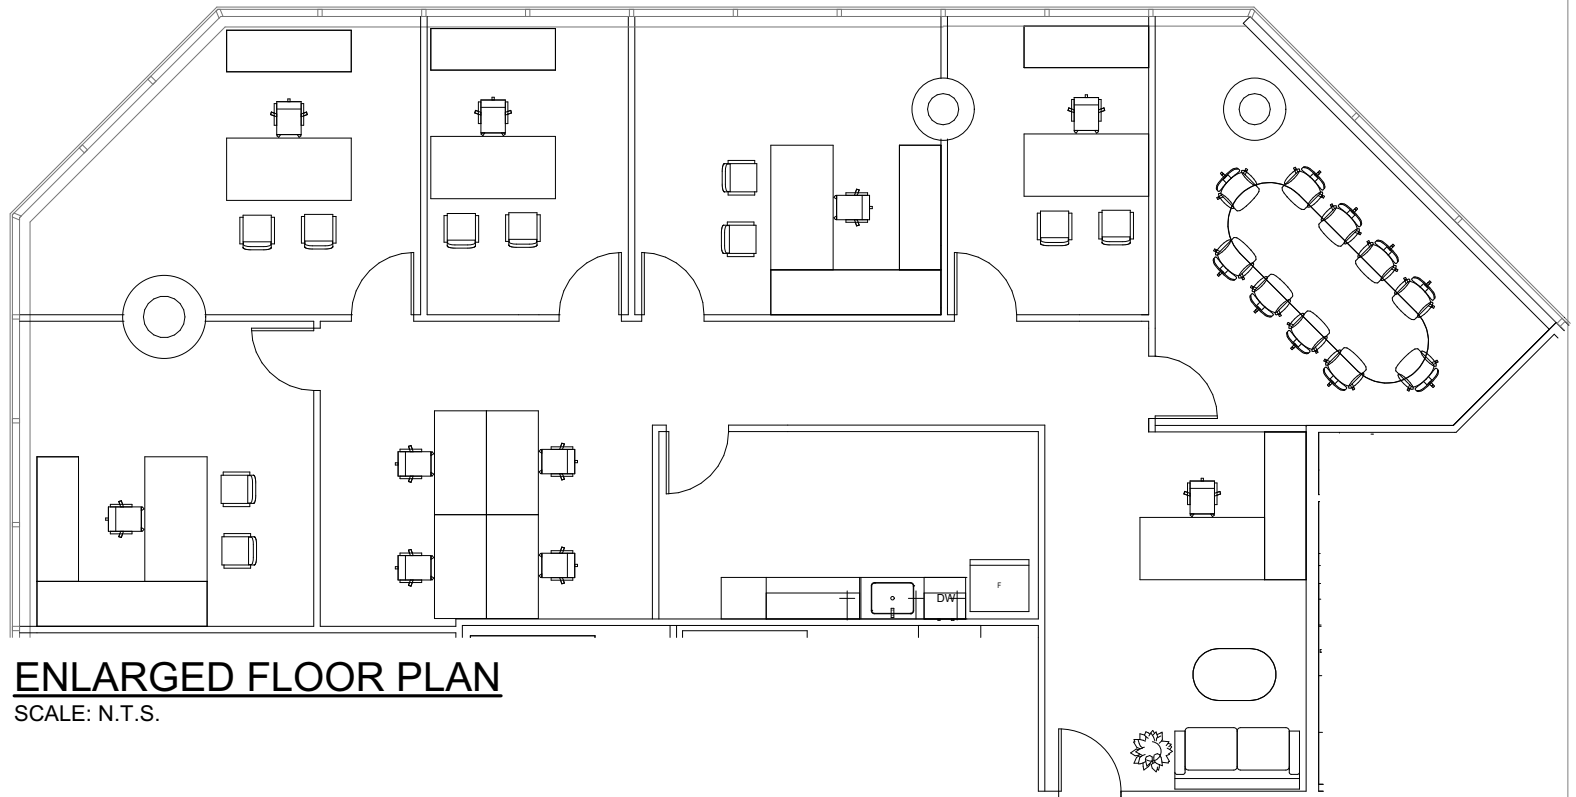

ENLARGED FLOOR PLAN

SCALE: N.T.S.



Lyric Centre

440 Louisiana Street
Houston, TX 77002

Suite # 820 Marketing
2,392 RSF