


1 FURNITURE PLAN
1600 SCALE: 1/8" = 1'-0"

 <p>5051 Westheimer Suite 430 Houston, Texas 77056</p>	<p>Suite # 1600 5,404 RSF</p>	<p>LEVEL 16 BREAKOUT</p> <p>LYRIC TOWER 440 LOUISIANA STREET HOUSTON, TX 77002</p>	<table border="1"> <thead> <tr> <th>MARK</th> <th>DATE</th> <th>DESCRIPTION</th> </tr> </thead> <tbody> <tr> <td>00 - WIP</td> <td>Work in Progress</td> <td>Issue</td> </tr> <tr> <td colspan="3" style="text-align: center; font-size: 2em; opacity: 0.5;">PRELIMINARY</td> </tr> </tbody> </table>	MARK	DATE	DESCRIPTION	00 - WIP	Work in Progress	Issue	PRELIMINARY			<p>Exist. Wall/Door</p> <p>New Wall/Door</p> <p>Duplex Outlet</p> <p>Quadplex Outlet</p> <p>Data/Phone</p>	<p>COPYRIGHT: 2022 AMB Architects, PLLC</p> <p>SPACE PLAN</p> <p>1600</p>
	MARK		DATE	DESCRIPTION										
00 - WIP	Work in Progress	Issue												
PRELIMINARY														
<p>NOT FOR CONSTRUCTION</p>	<p>Sprinklered? Yes</p>	<p>CONTACT PERSON: ROY LOCKE 713-350-3400</p> <p>DRAWN BY: RL</p>	<p>ISSUE DATE: 9/8/2022</p>											

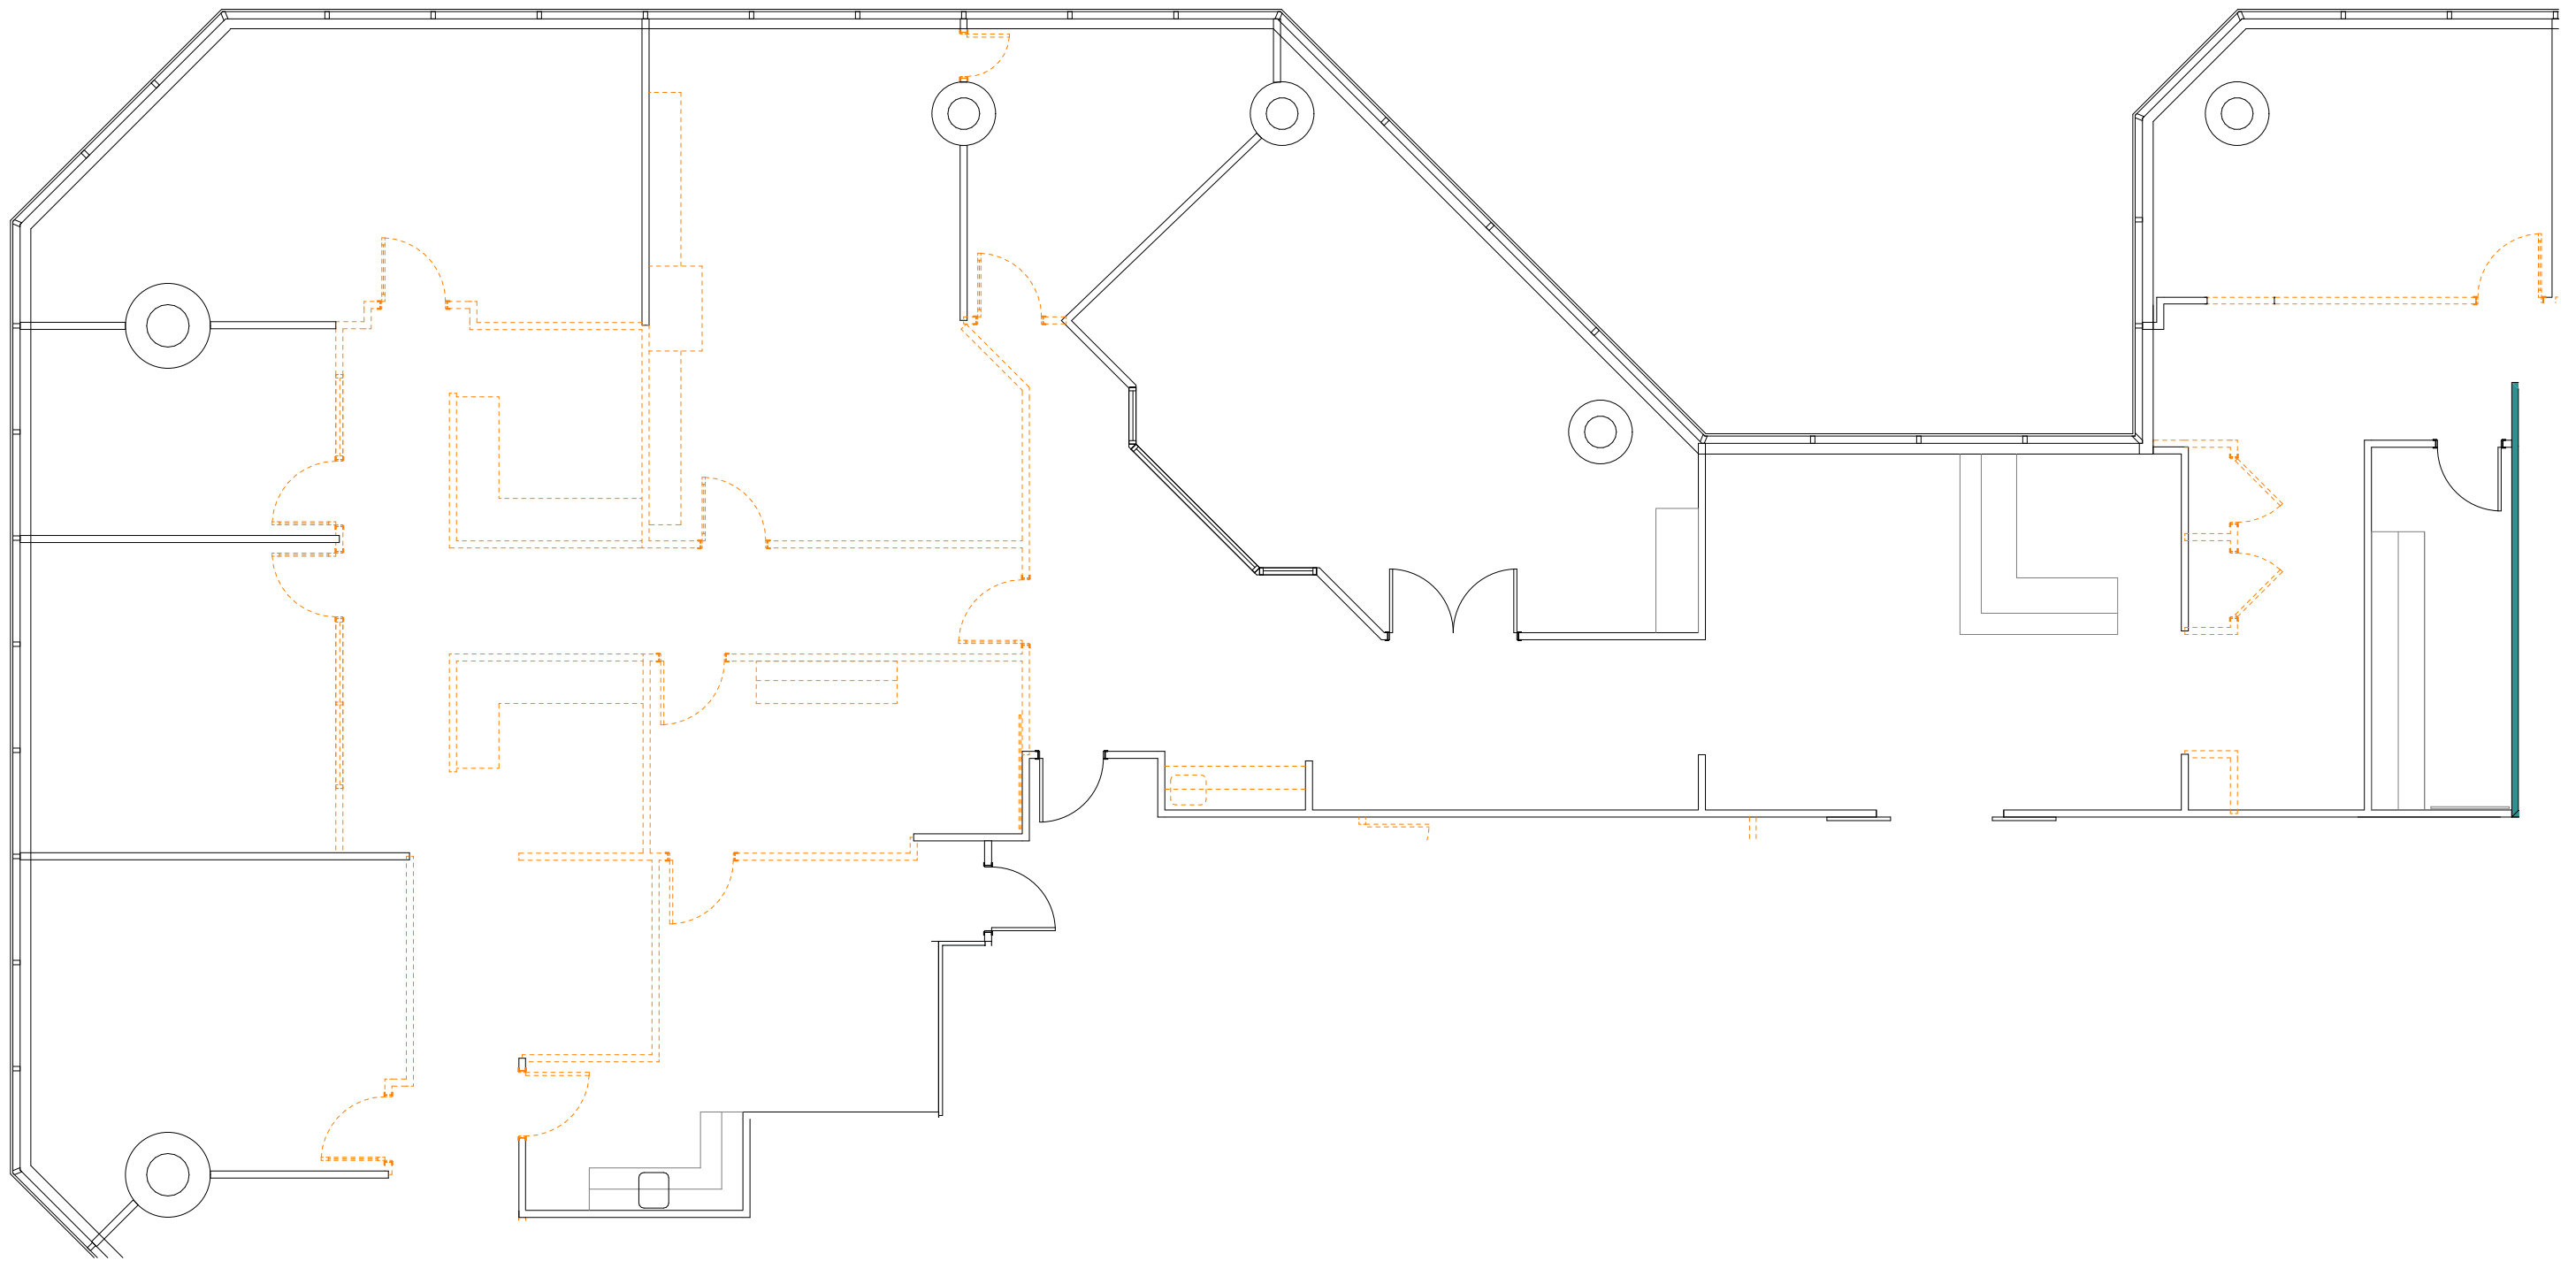

1
1600

DEMO PLAN

SCALE: 1/8" = 1'-0"



Suite # 1600
5,404 RSF

NOT FOR
CONSTRUCTION

Sprinklered? Yes

LEVEL 16 BREAKOUT

LYRIC TOWER
440 LOUISIANA STREET
HOUSTON, TX 77002

MARK	DATE	DESCRIPTION

Exist. Wall/Door ↔ Duplex Outlet
 ↔ Quadplex Outlet
 New Wall/Door ↔ Data/Phone

CONTACT PERSON: ROY LOCKE
713-350-3400

DRAWN BY: RL

COPYRIGHT: 2022 AMB Architects, PLLC

DEMO

1600

ISSUE DATE: 9/8/2022